



cottage club - bright
 basement plan

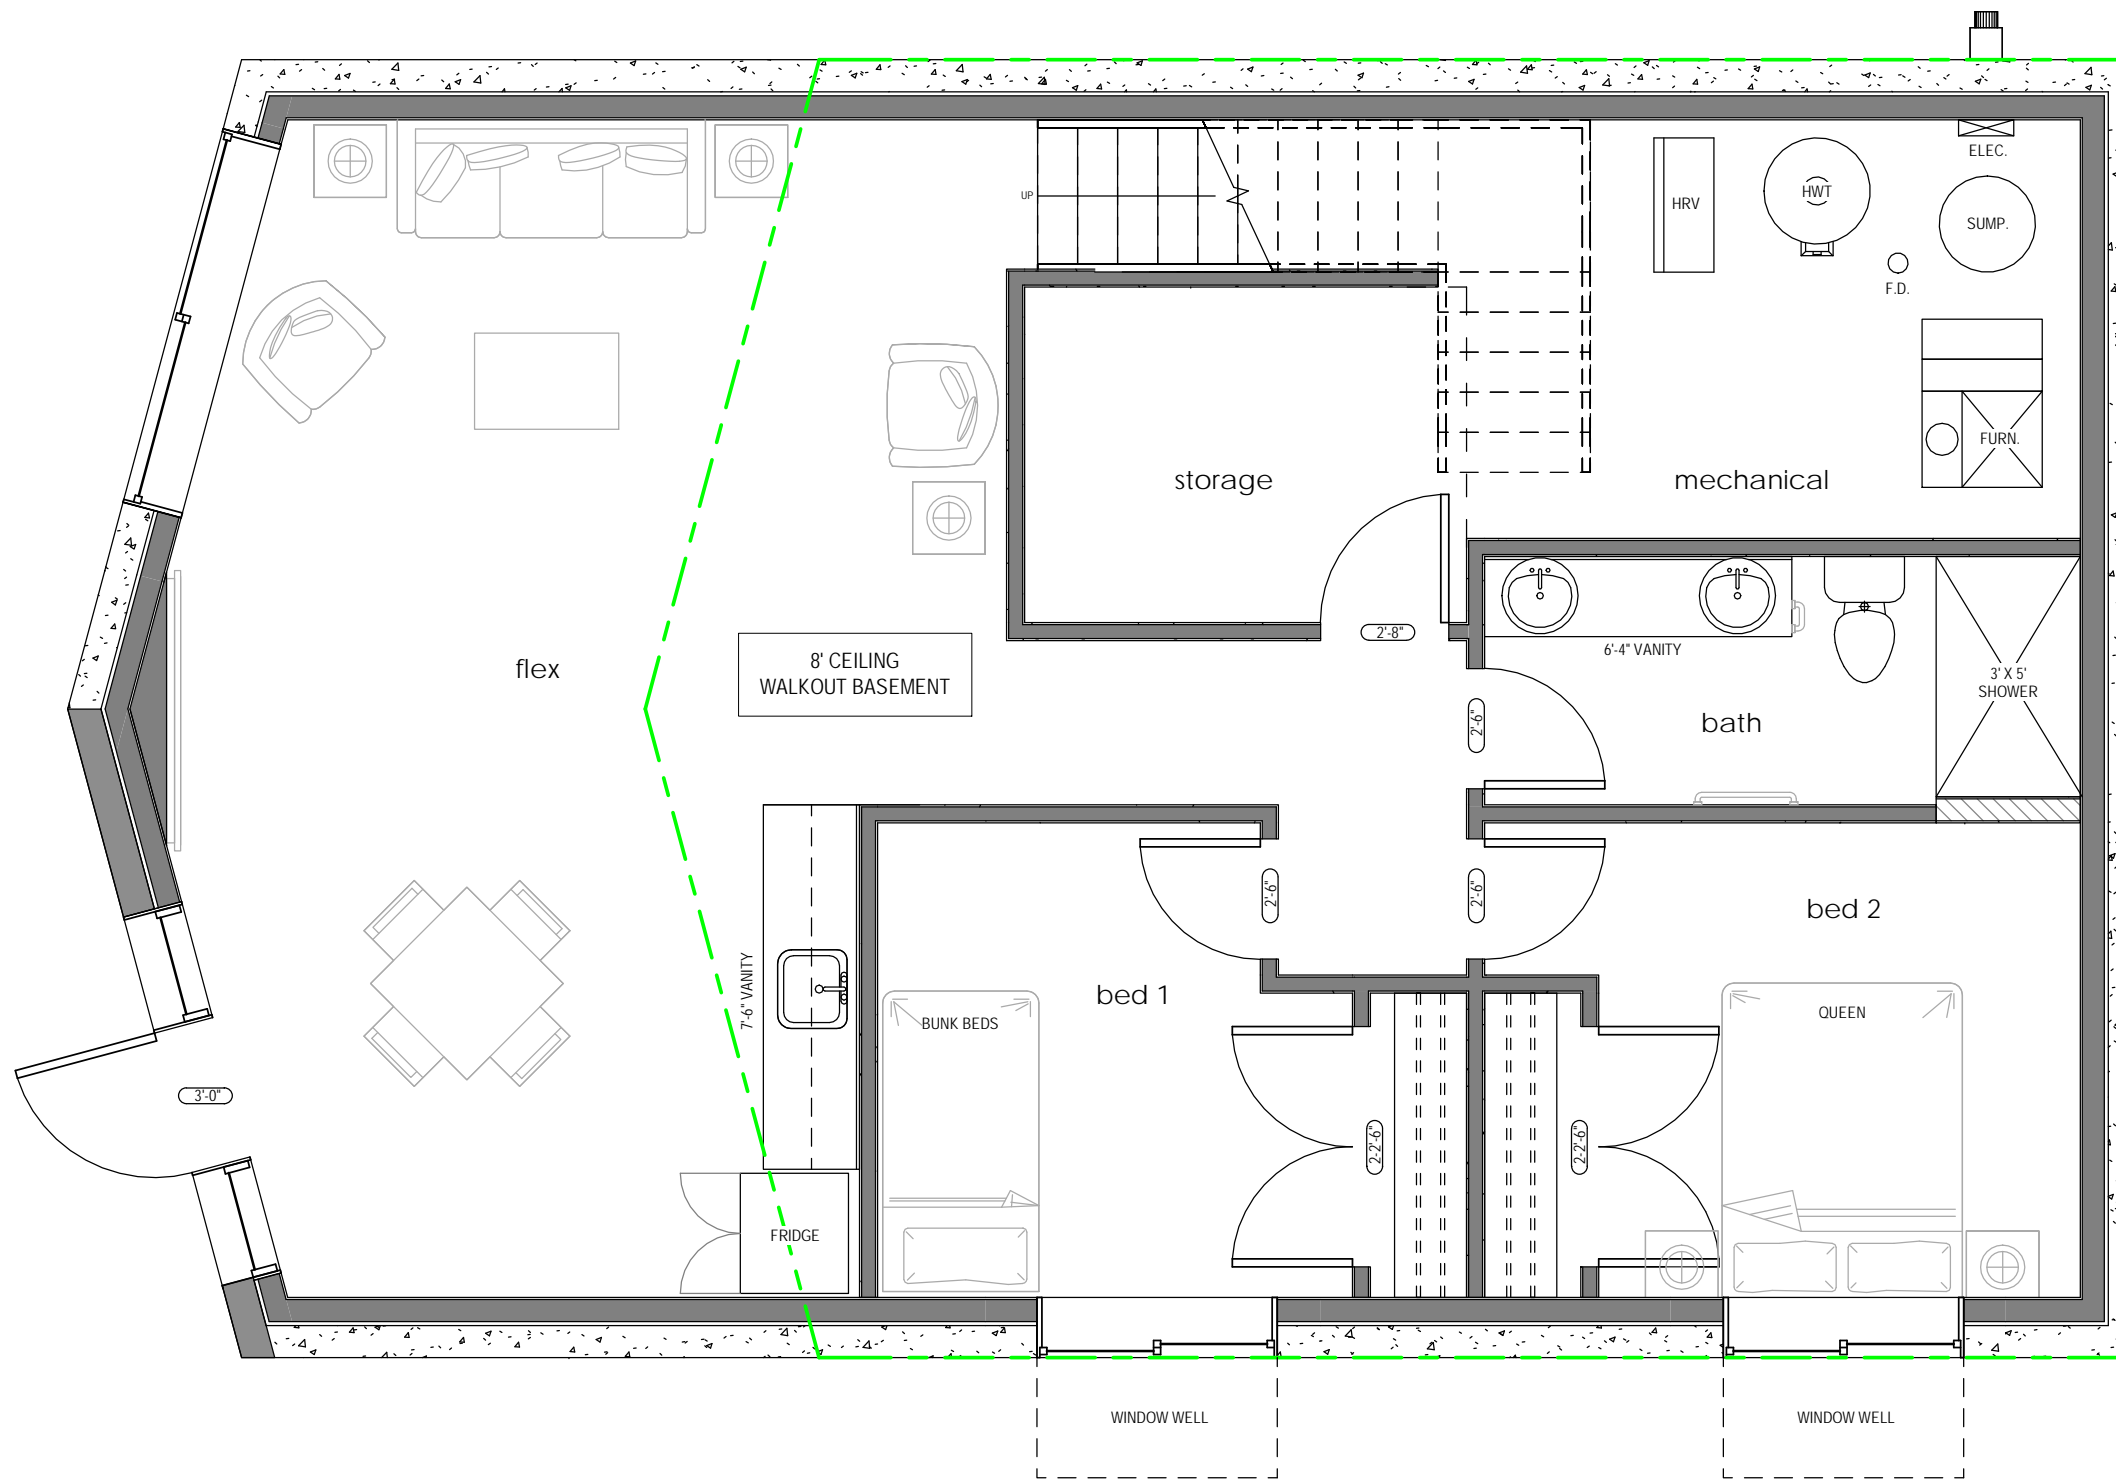

No.	Description	Date

This drawing is copyrighted and must not be reproduced without the permission of matt&ash design inc. This drawing is not to be scaled. The contractor is to verify dimensions and data here with conditions on site and is responsible for reporting to matt&ash design inc. for adjustment.

Project no.	N/A	A4
Date	N/A	
Drawn by	M&A	

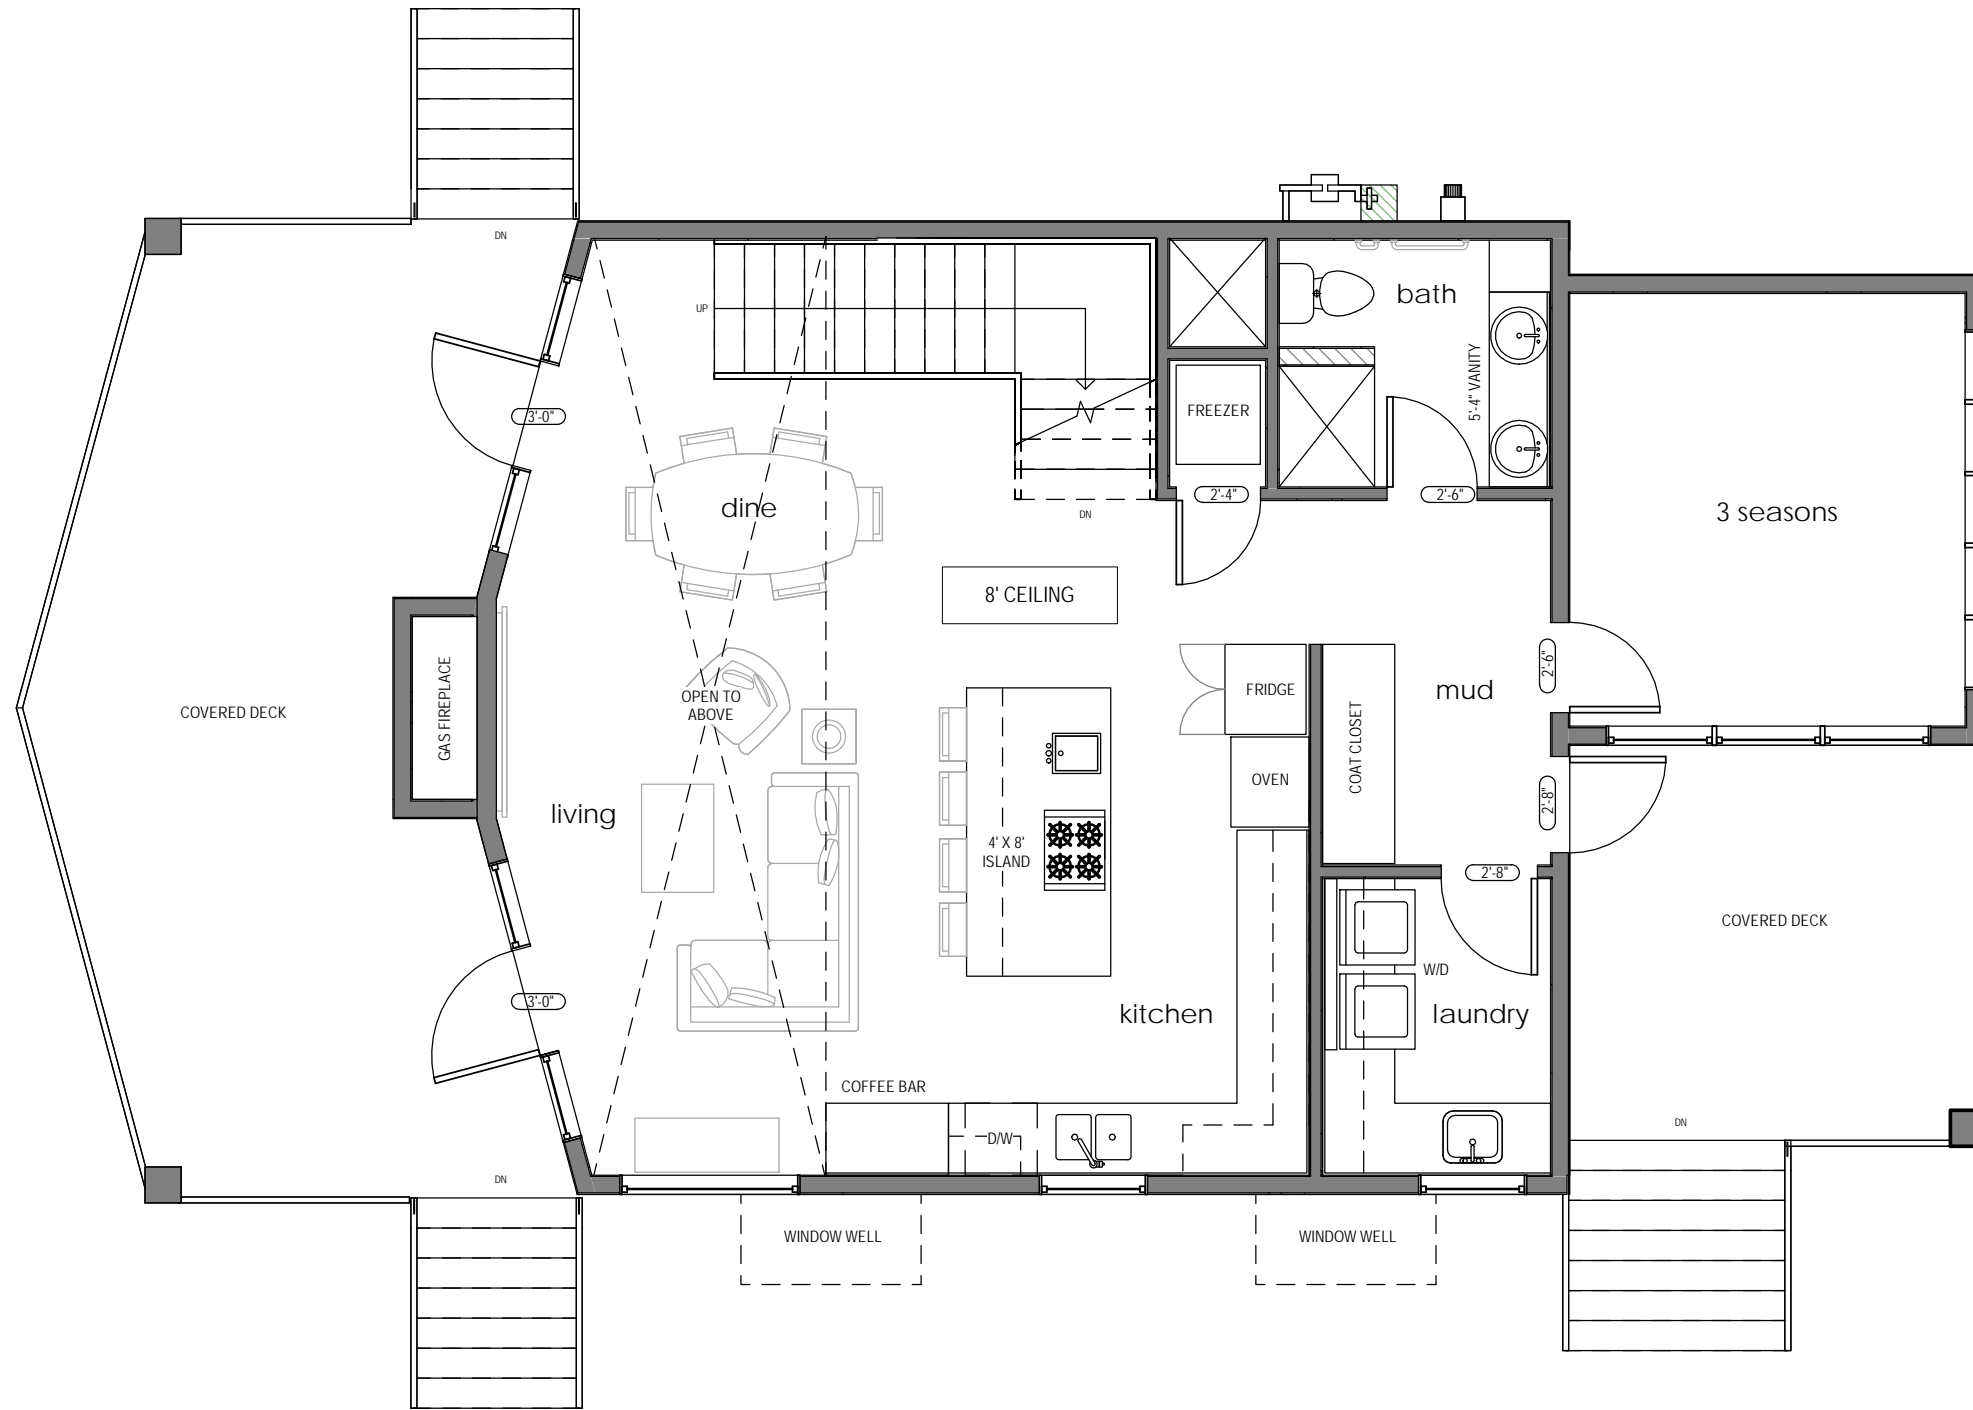


cottage club - bright
 main floor plan

No.	Description	Date

This drawing is copyrighted and must not be reproduced without the permission of matt&ash design inc. This drawing is not to be scaled. The contractor is to verify dimensions and data here with conditions on site and is responsible for reporting to matt&ash design inc. for adjustment.

Project no.	N/A	A4a
Date	N/A	
Drawn by	M&A	

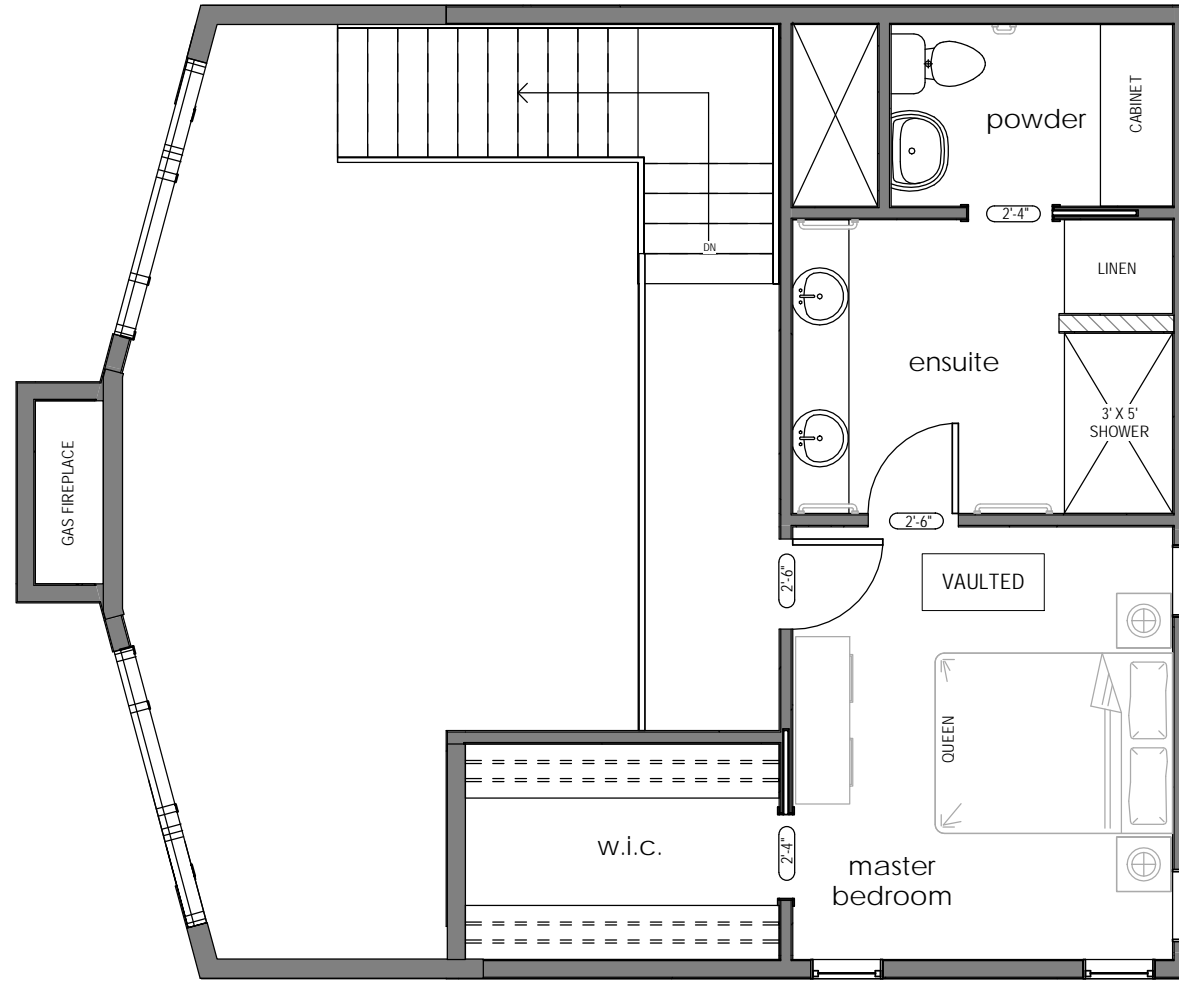

cottage club - bright

second floor plan

No.	Description	Date

This drawing is copyrighted and must not be reproduced without the permission of matt&ash design inc. This drawing is not to be scaled. The contractor is to verify dimensions and data here with conditions on site and is responsible for reporting to matt&ash design inc. for adjustment.

Project no.	N/A	A4b
Date	N/A	
Drawn by	M&A	